


**RILEY COUNTY FAIR GROUNDS  
BOOTH SPACE**

Each 10' wide x 15' deep

⊙ Electric Box  
\* Water Hydrant  
Each electric box contains:  
2 - 60 amp 220 outlets and  
8 - 20 amp 110 outlets

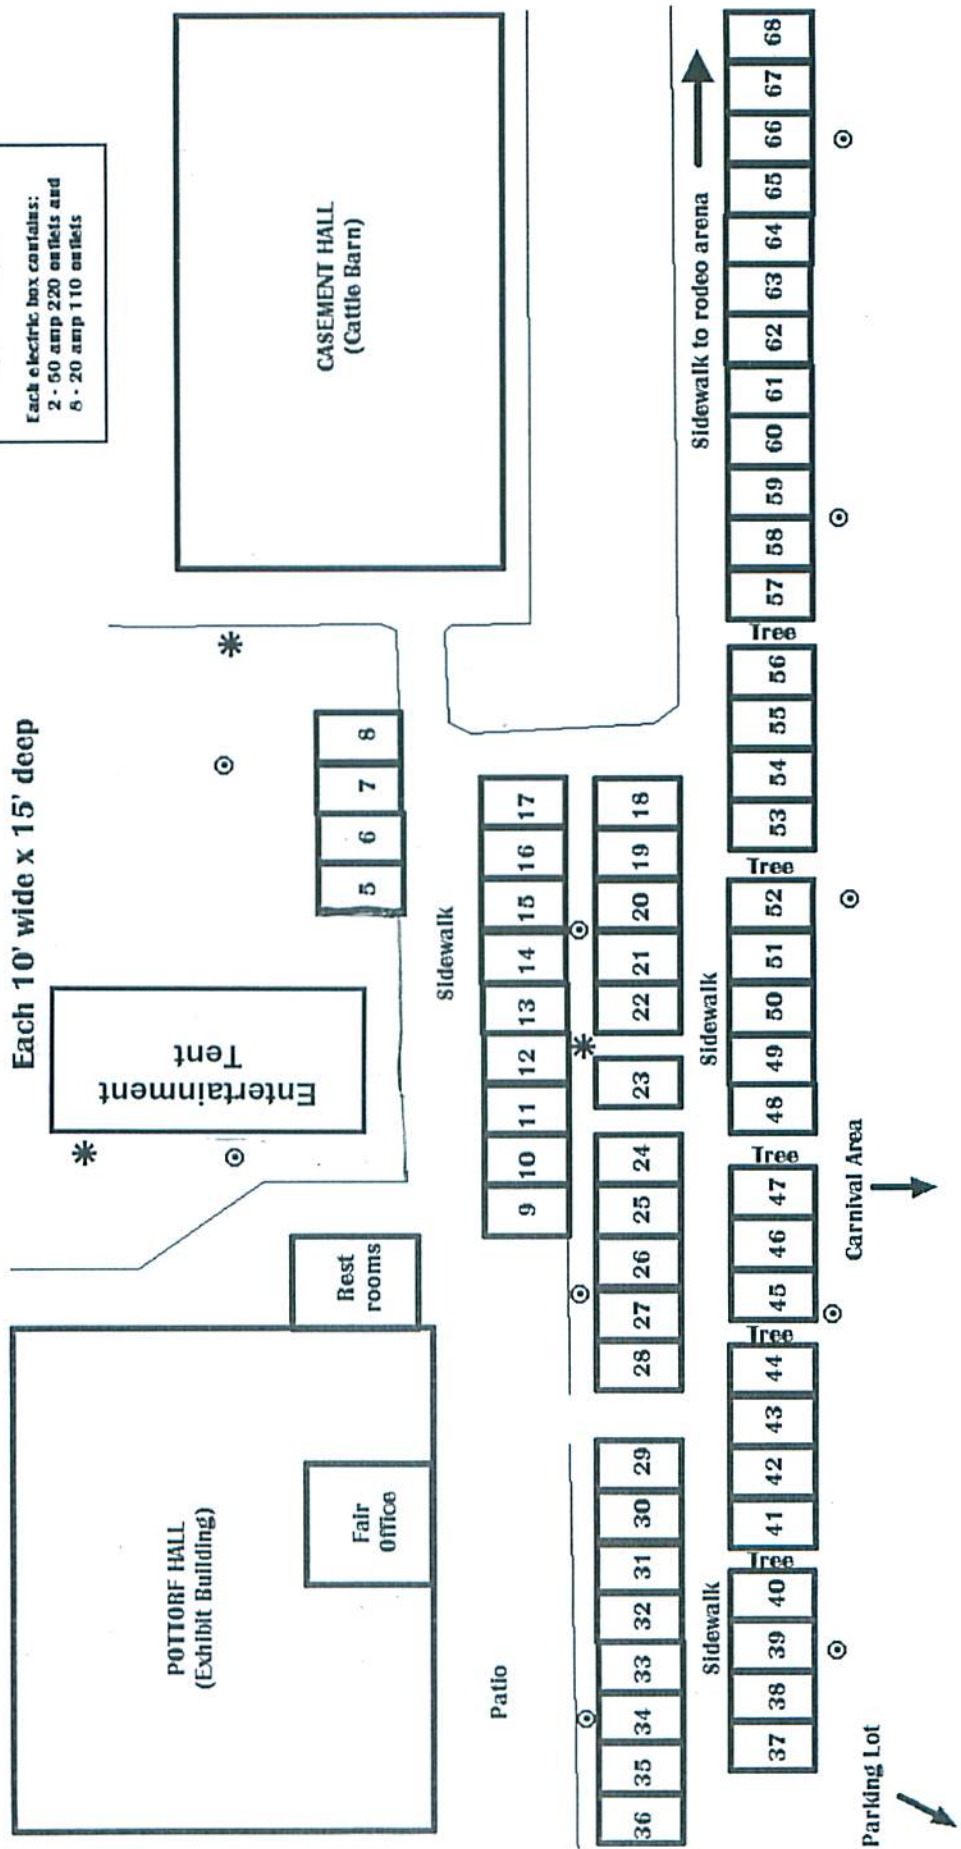

POTTORF HALL  
(Exhibit Building)

Fair  
Office

Rest  
rooms

Entertainment  
Tent

5 6 7 8

Sidewalk

9 10 11 12 13 14 15 16 17

Patio

18 19 20 21 22 23 24 25 26 27 28

Sidewalk

37 38 39 40 41 42 43 44 45 46 47

Sidewalk

48 49 50 51 52 53 54 55 56 57 58

Sidewalk to rodeo arena

59 60 61 62 63 64 65 66 67 68

Parking Lot

Carnival Area